

Southmoor 1000 500 Metres 0
Scale 1:25 000 [at A3]

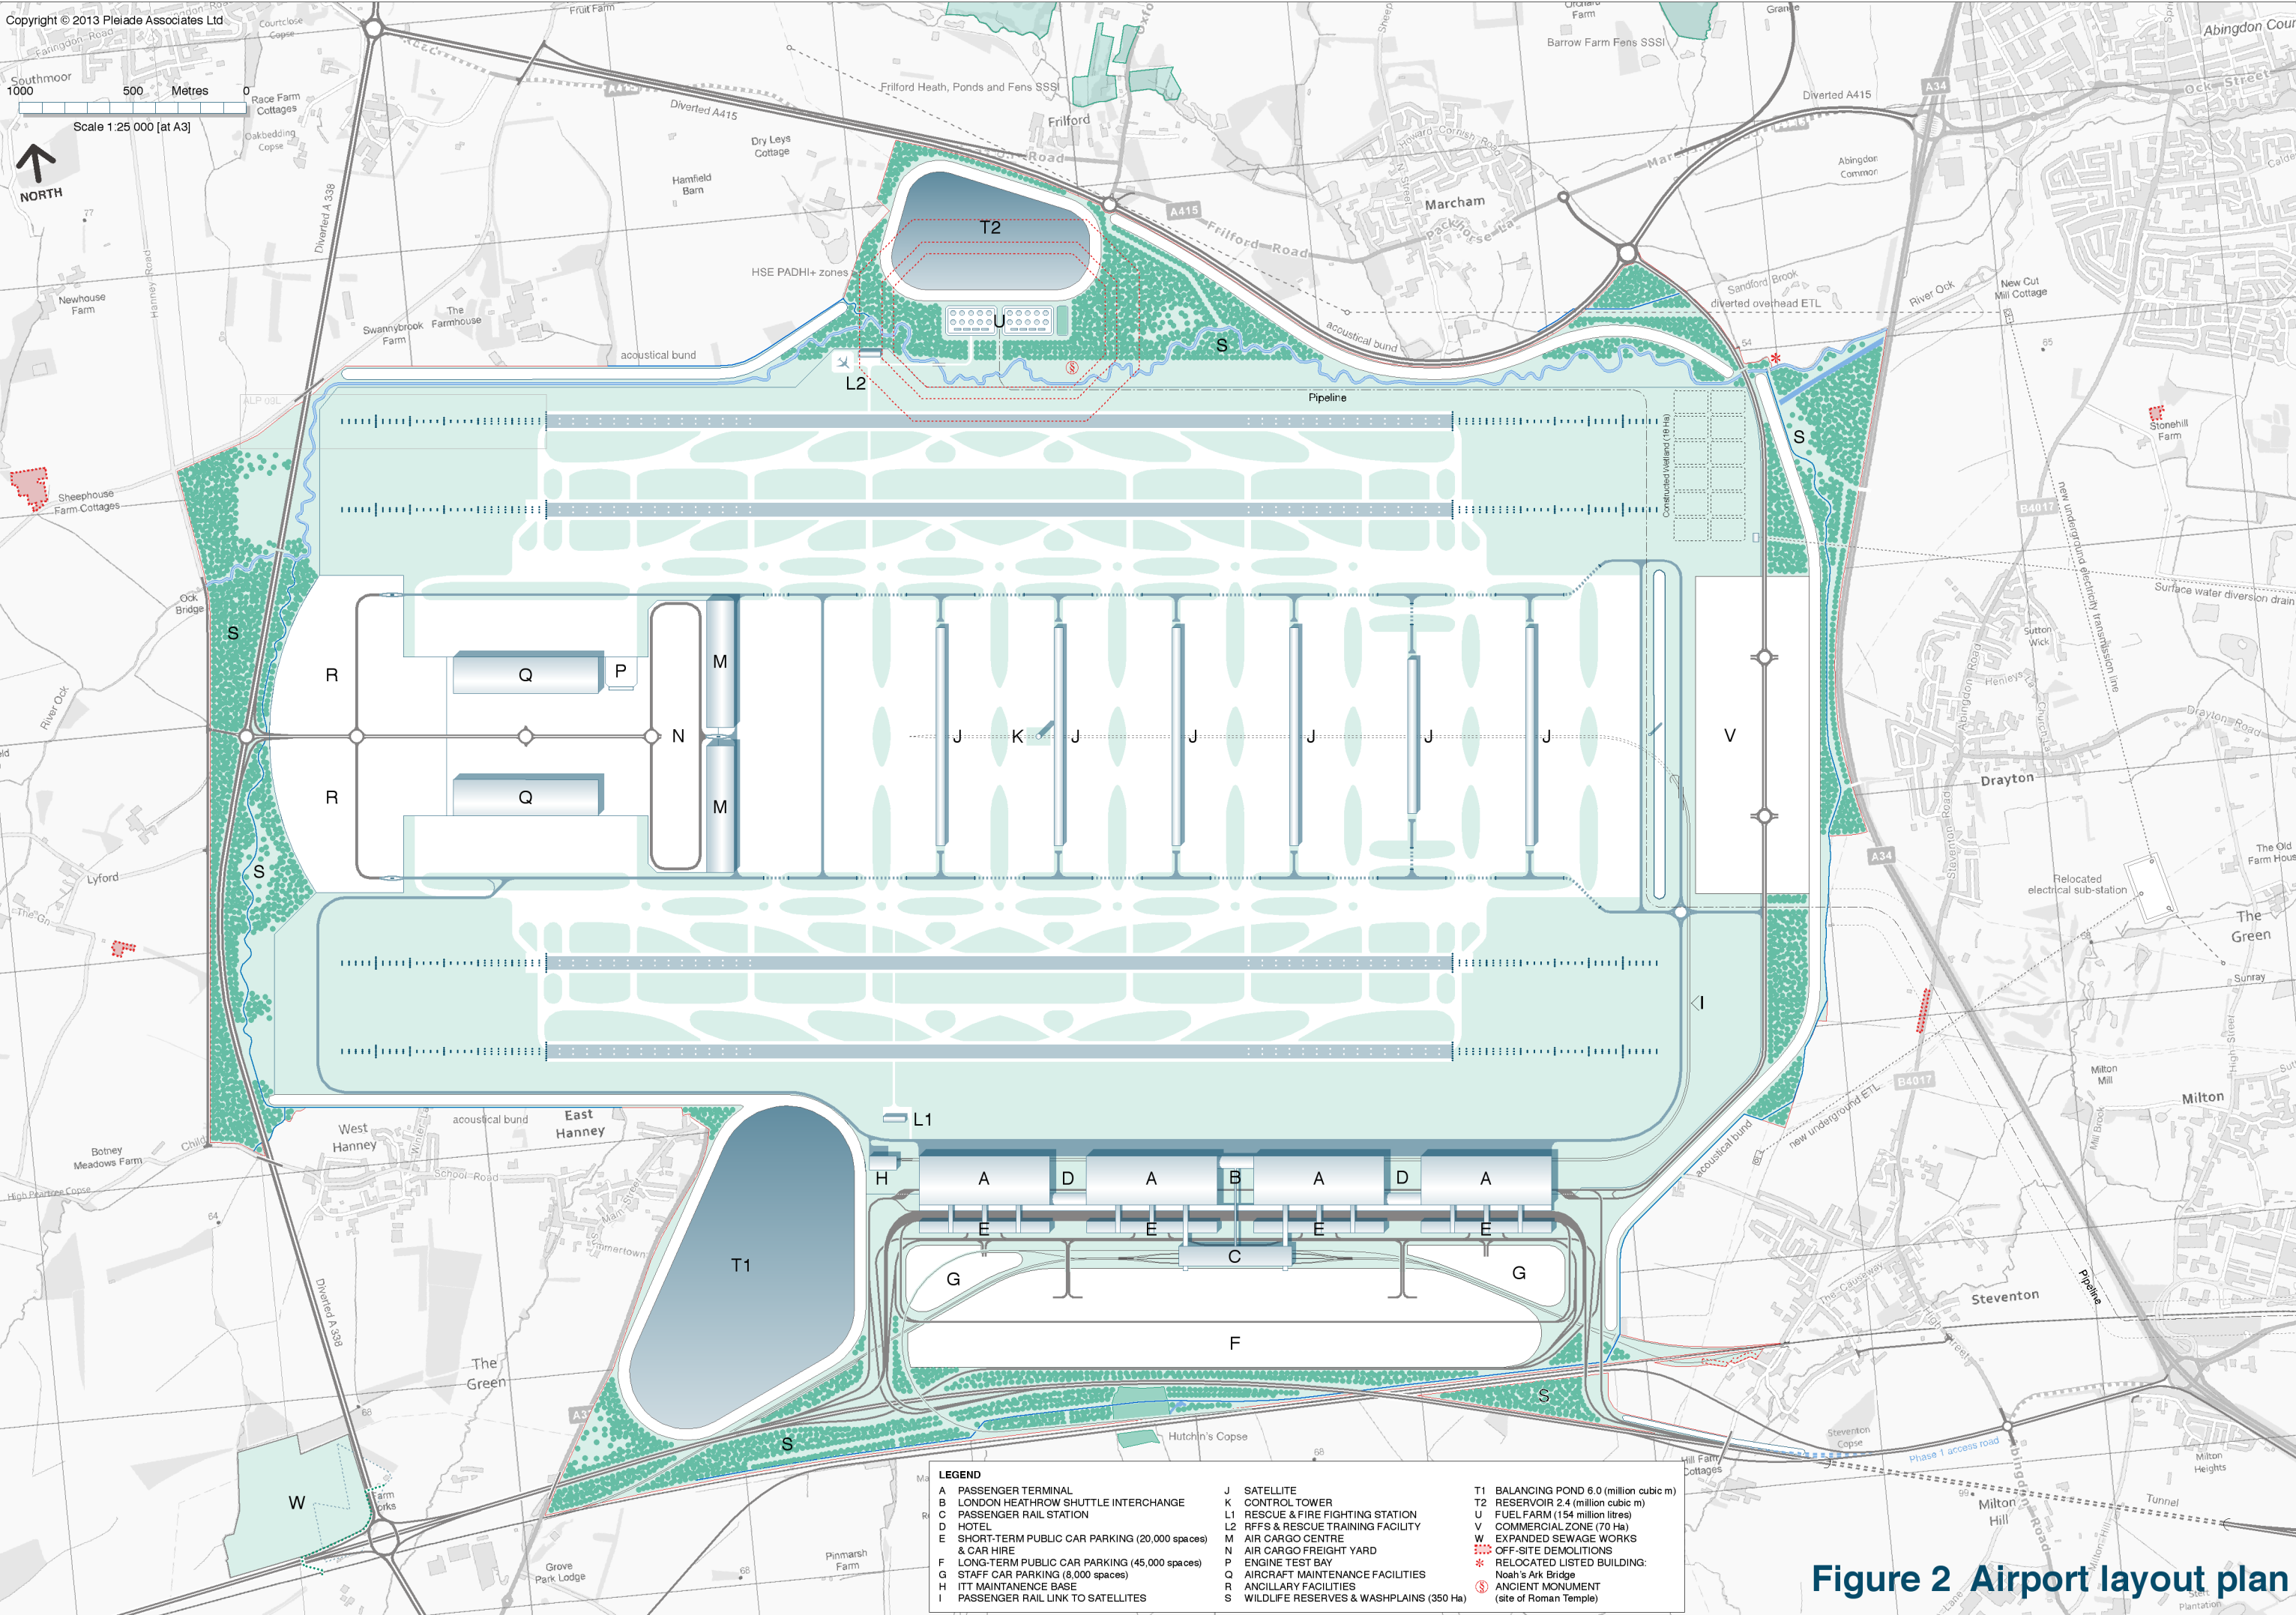


Figure 2 Airport layout plan